



# MATAN

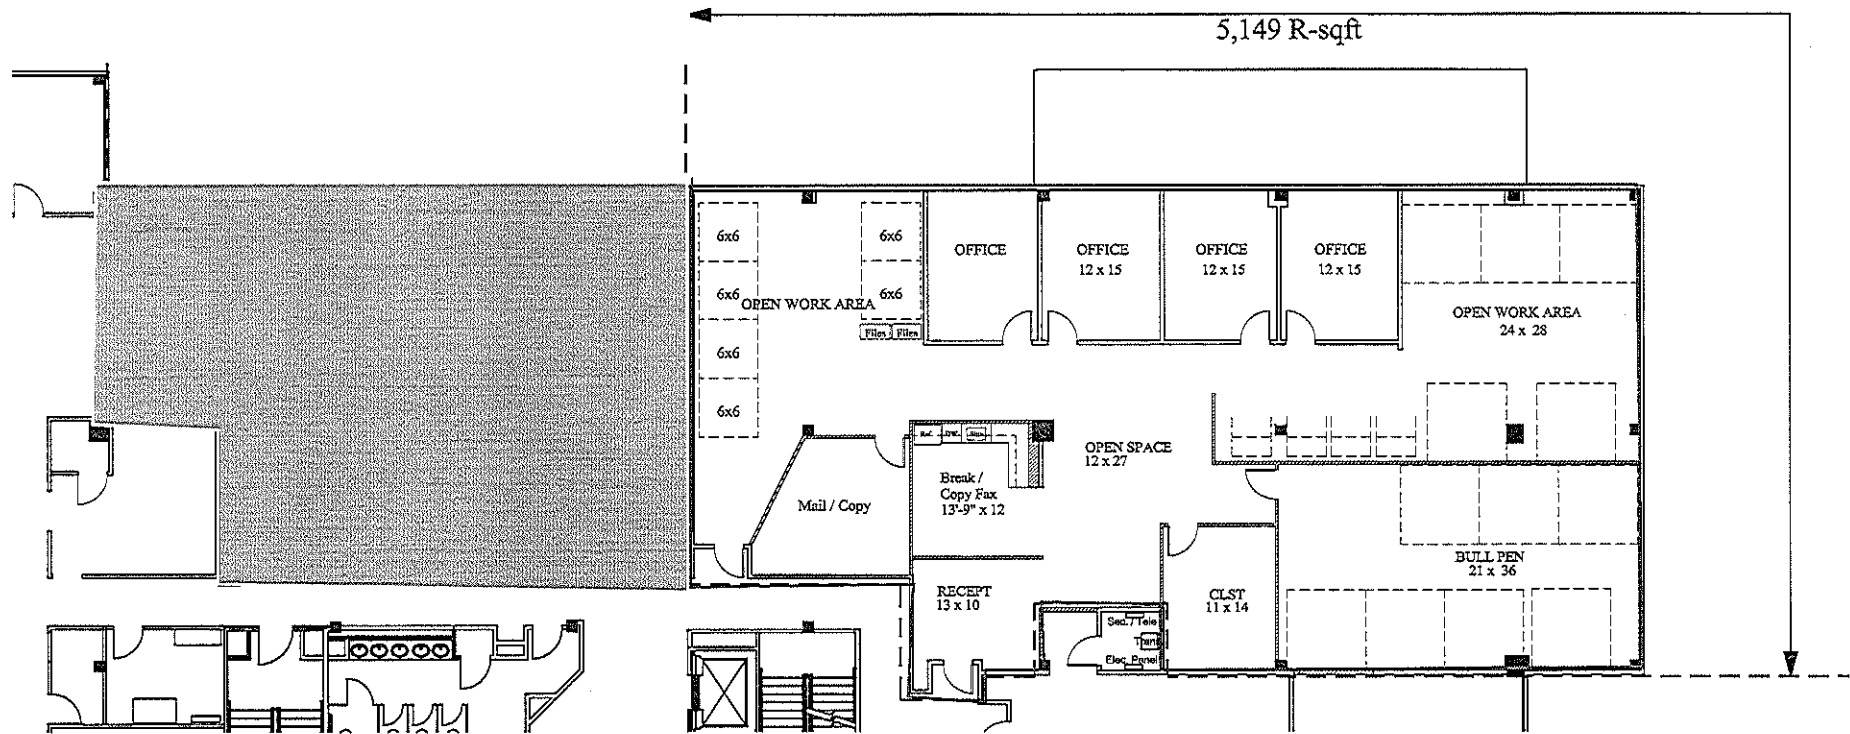


FLOOR PLAN  
NOT TO SCALE

20251 Century Blvd  
Suite 350  
Germantown, MD  
5,149 SF

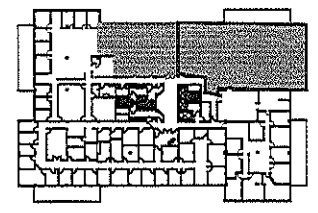


KEY PLAN  
NOT TO SCALE

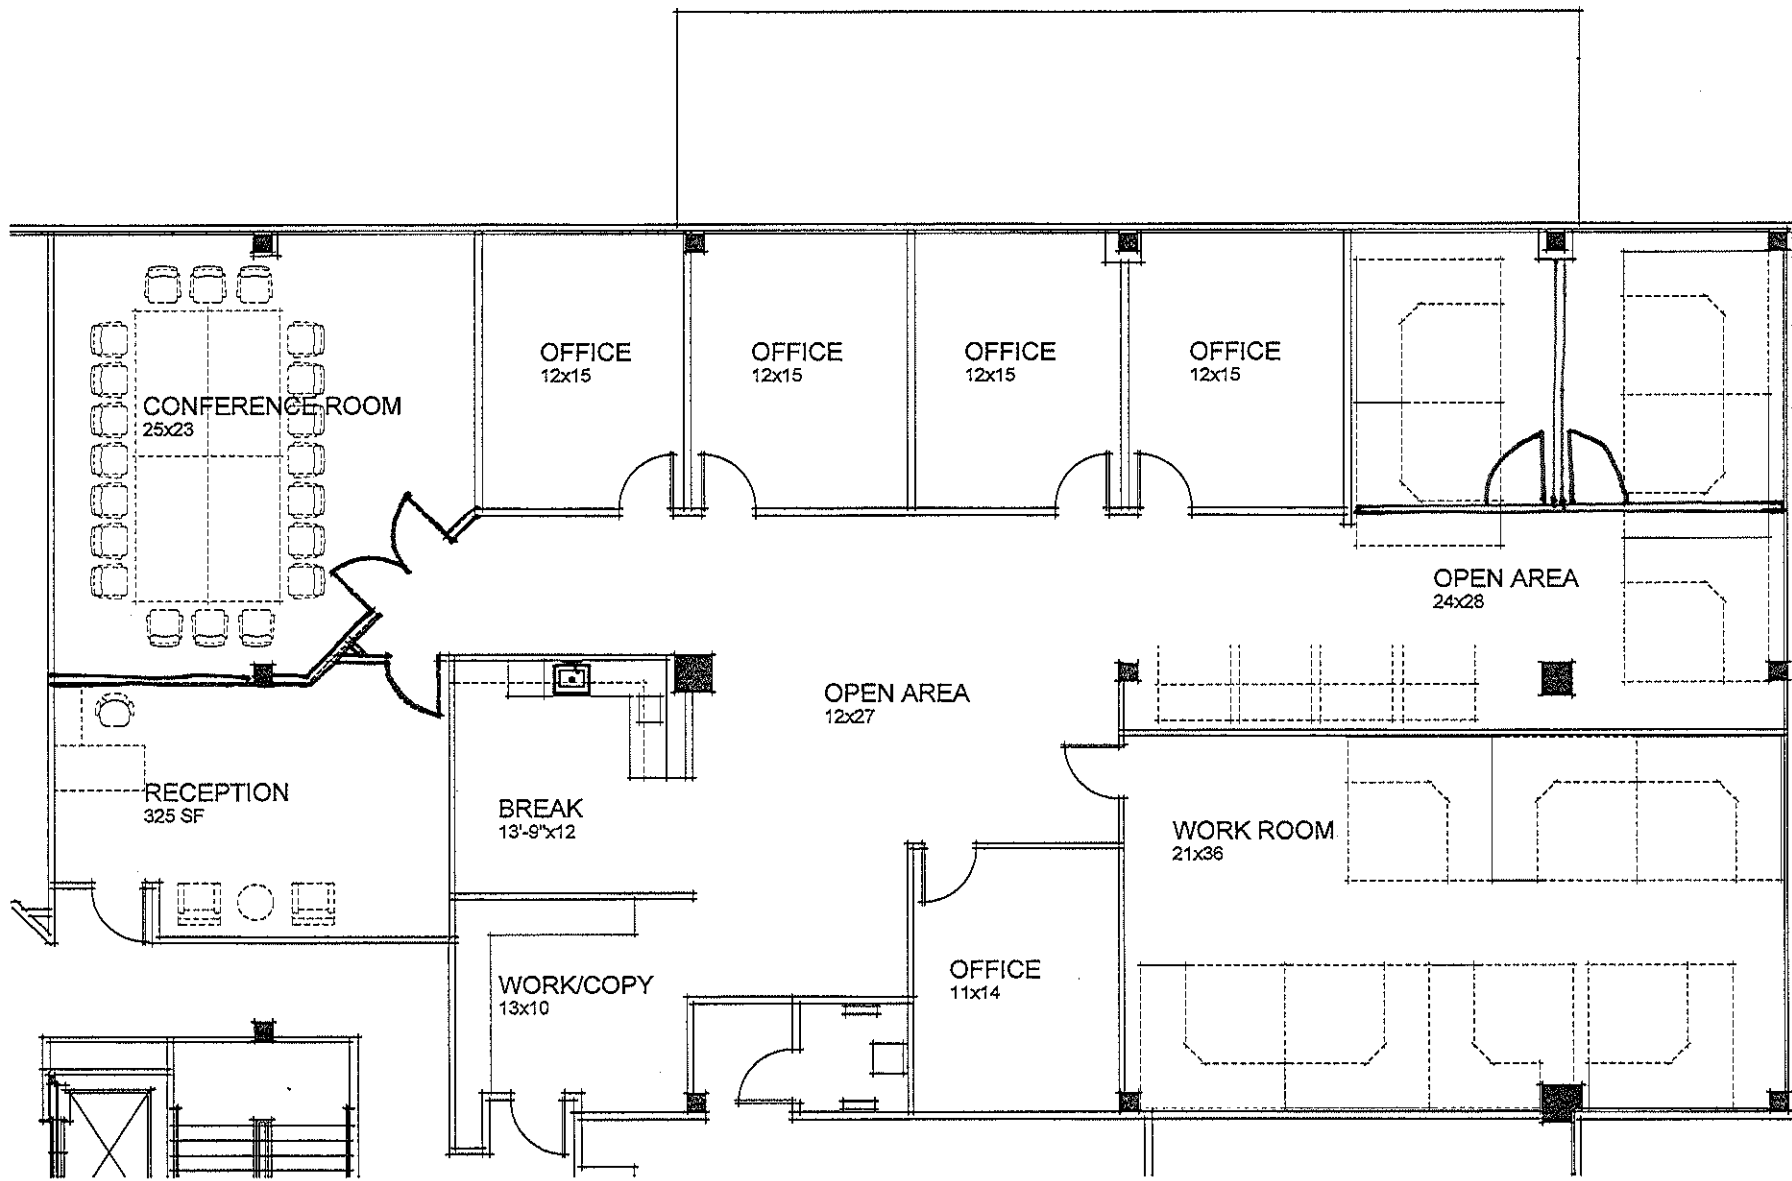

20251 CENTURY BLVD 3RD FLOOR  
SUITE 325

SPACE PLAN

KEY PLAN

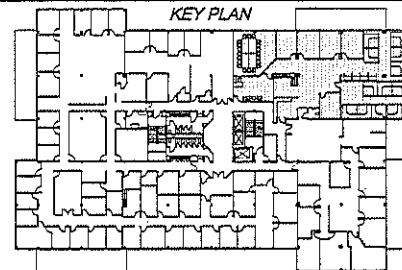

SHEET 1 OF 1

3/32" = 1'-0"

07-23-09

SP-1

CONTACT:

**MICHAEL M. JEZIENICKI**  
(301) 815-9983 OFFICE  
(202) 257-7054 MOBILE  
(301) 815-5201 FAX  
mjezienicki@mataninc.com

**MATAN, INC.**  
20251 CENTURY BLVD.  
SUITE 100  
GERMANTOWN, MD 20874  
(866) 972-4200 MAIN

